

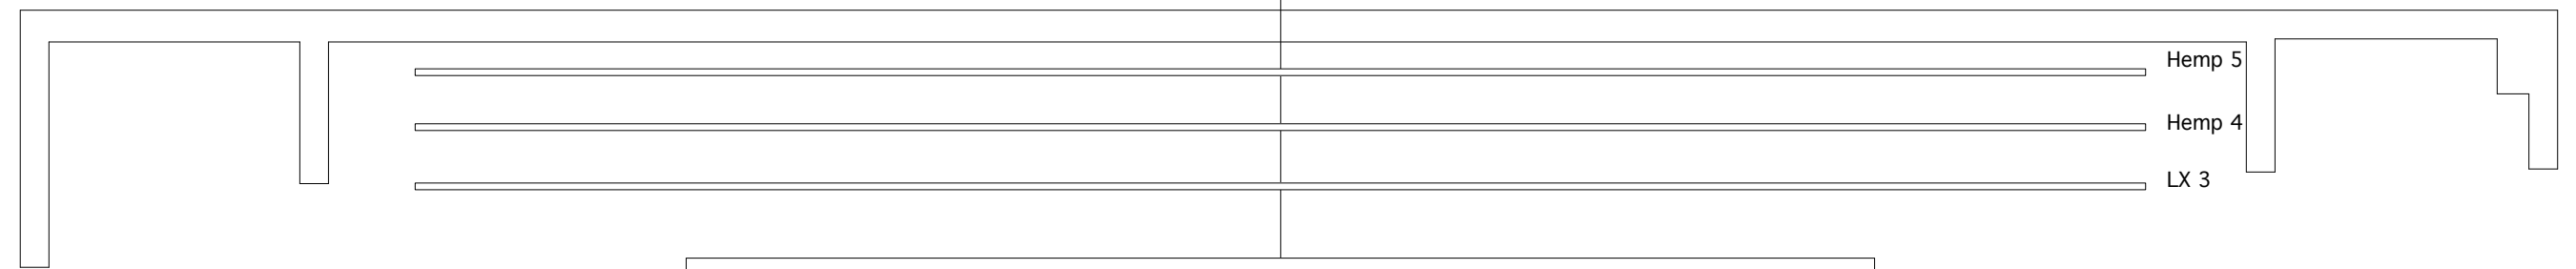


5 4 3 2 1 0 1 2 3 4 5

C/L

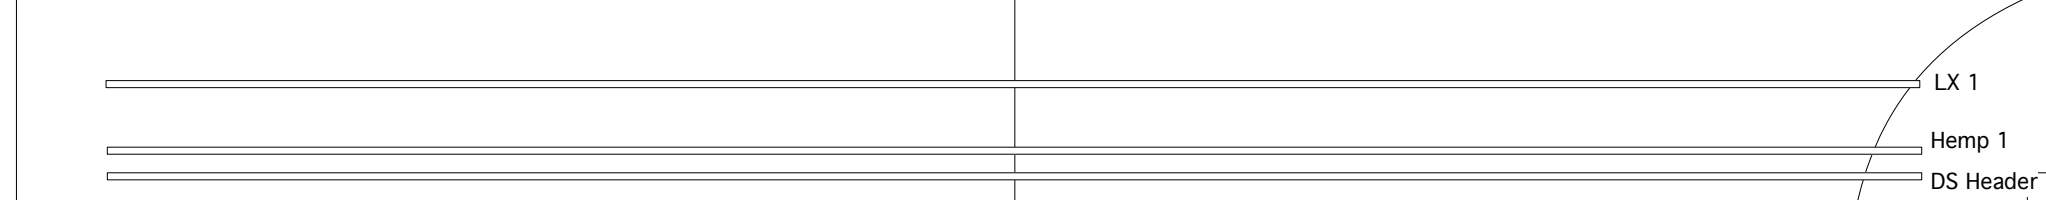

Cinema Screen +4110

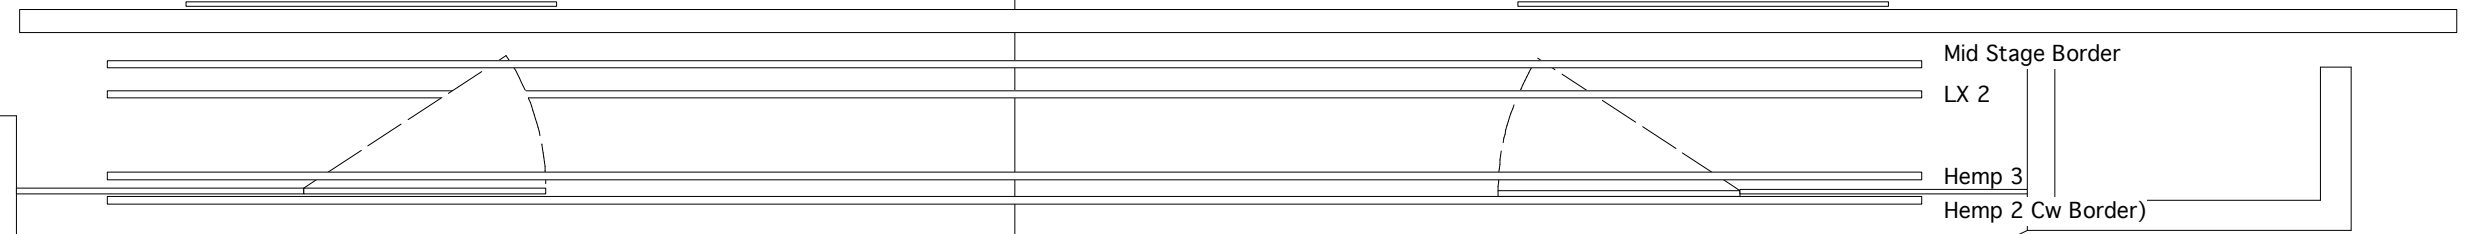

C/L



| |
|---------------------------|
| PRODUCTION |
| VENUE McCarthy |
| DIRECTOR |
| DESIGNER |
| LIGHTING DESIGNER |
| DATE 18.03.2009 |
| SCALE 1:50 @ A3 |