

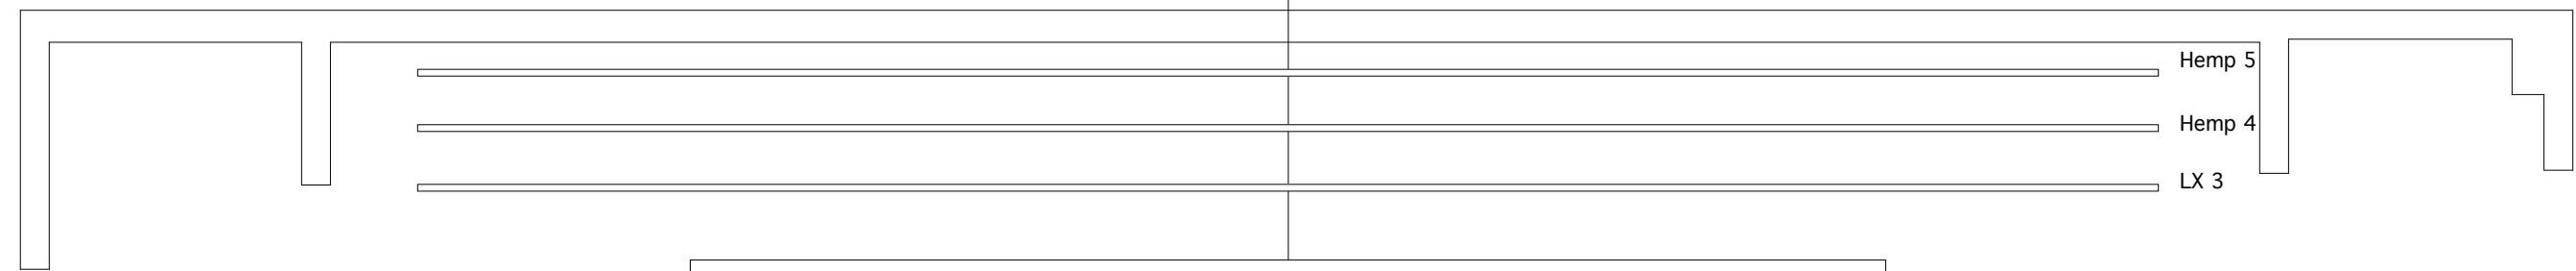


5 4 3 2 1 0 1 2 3 4 5


C/L

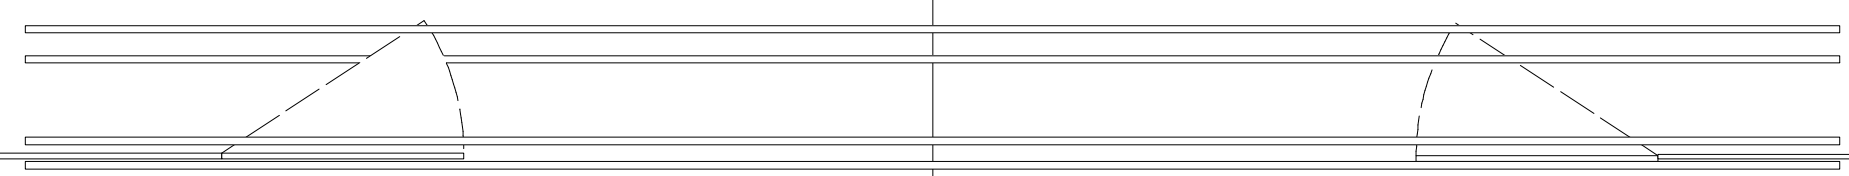


Cinema Screen +4110

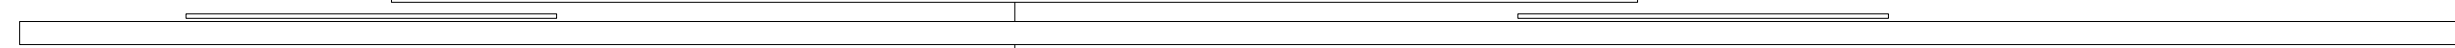

Hemp 2 Cw Border)

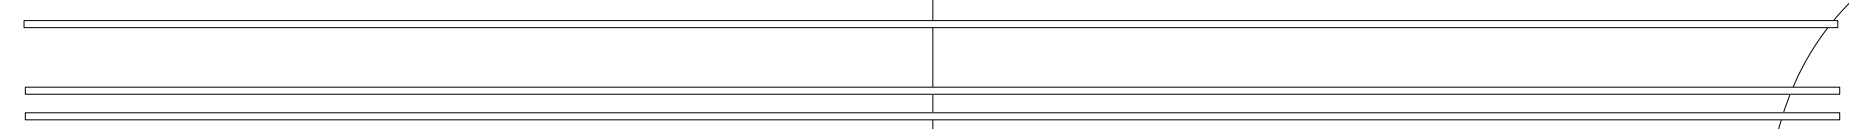

DS Header

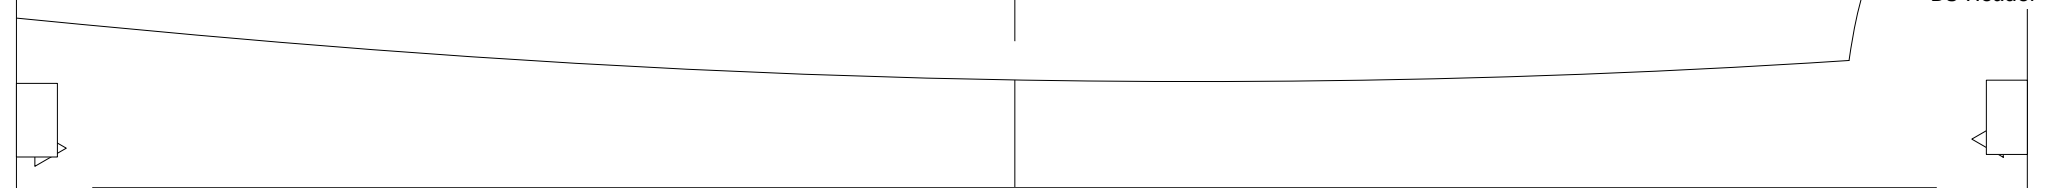

C/L



PRODUCTION
VENUE McCarthy
DIRECTOR
DESIGNER
LIGHTING DESIGNER
DATE 18.03.2009
SCALE 1:50 @ A3