


5 4 3 2 1 0 1 2 3 4 5

c/L

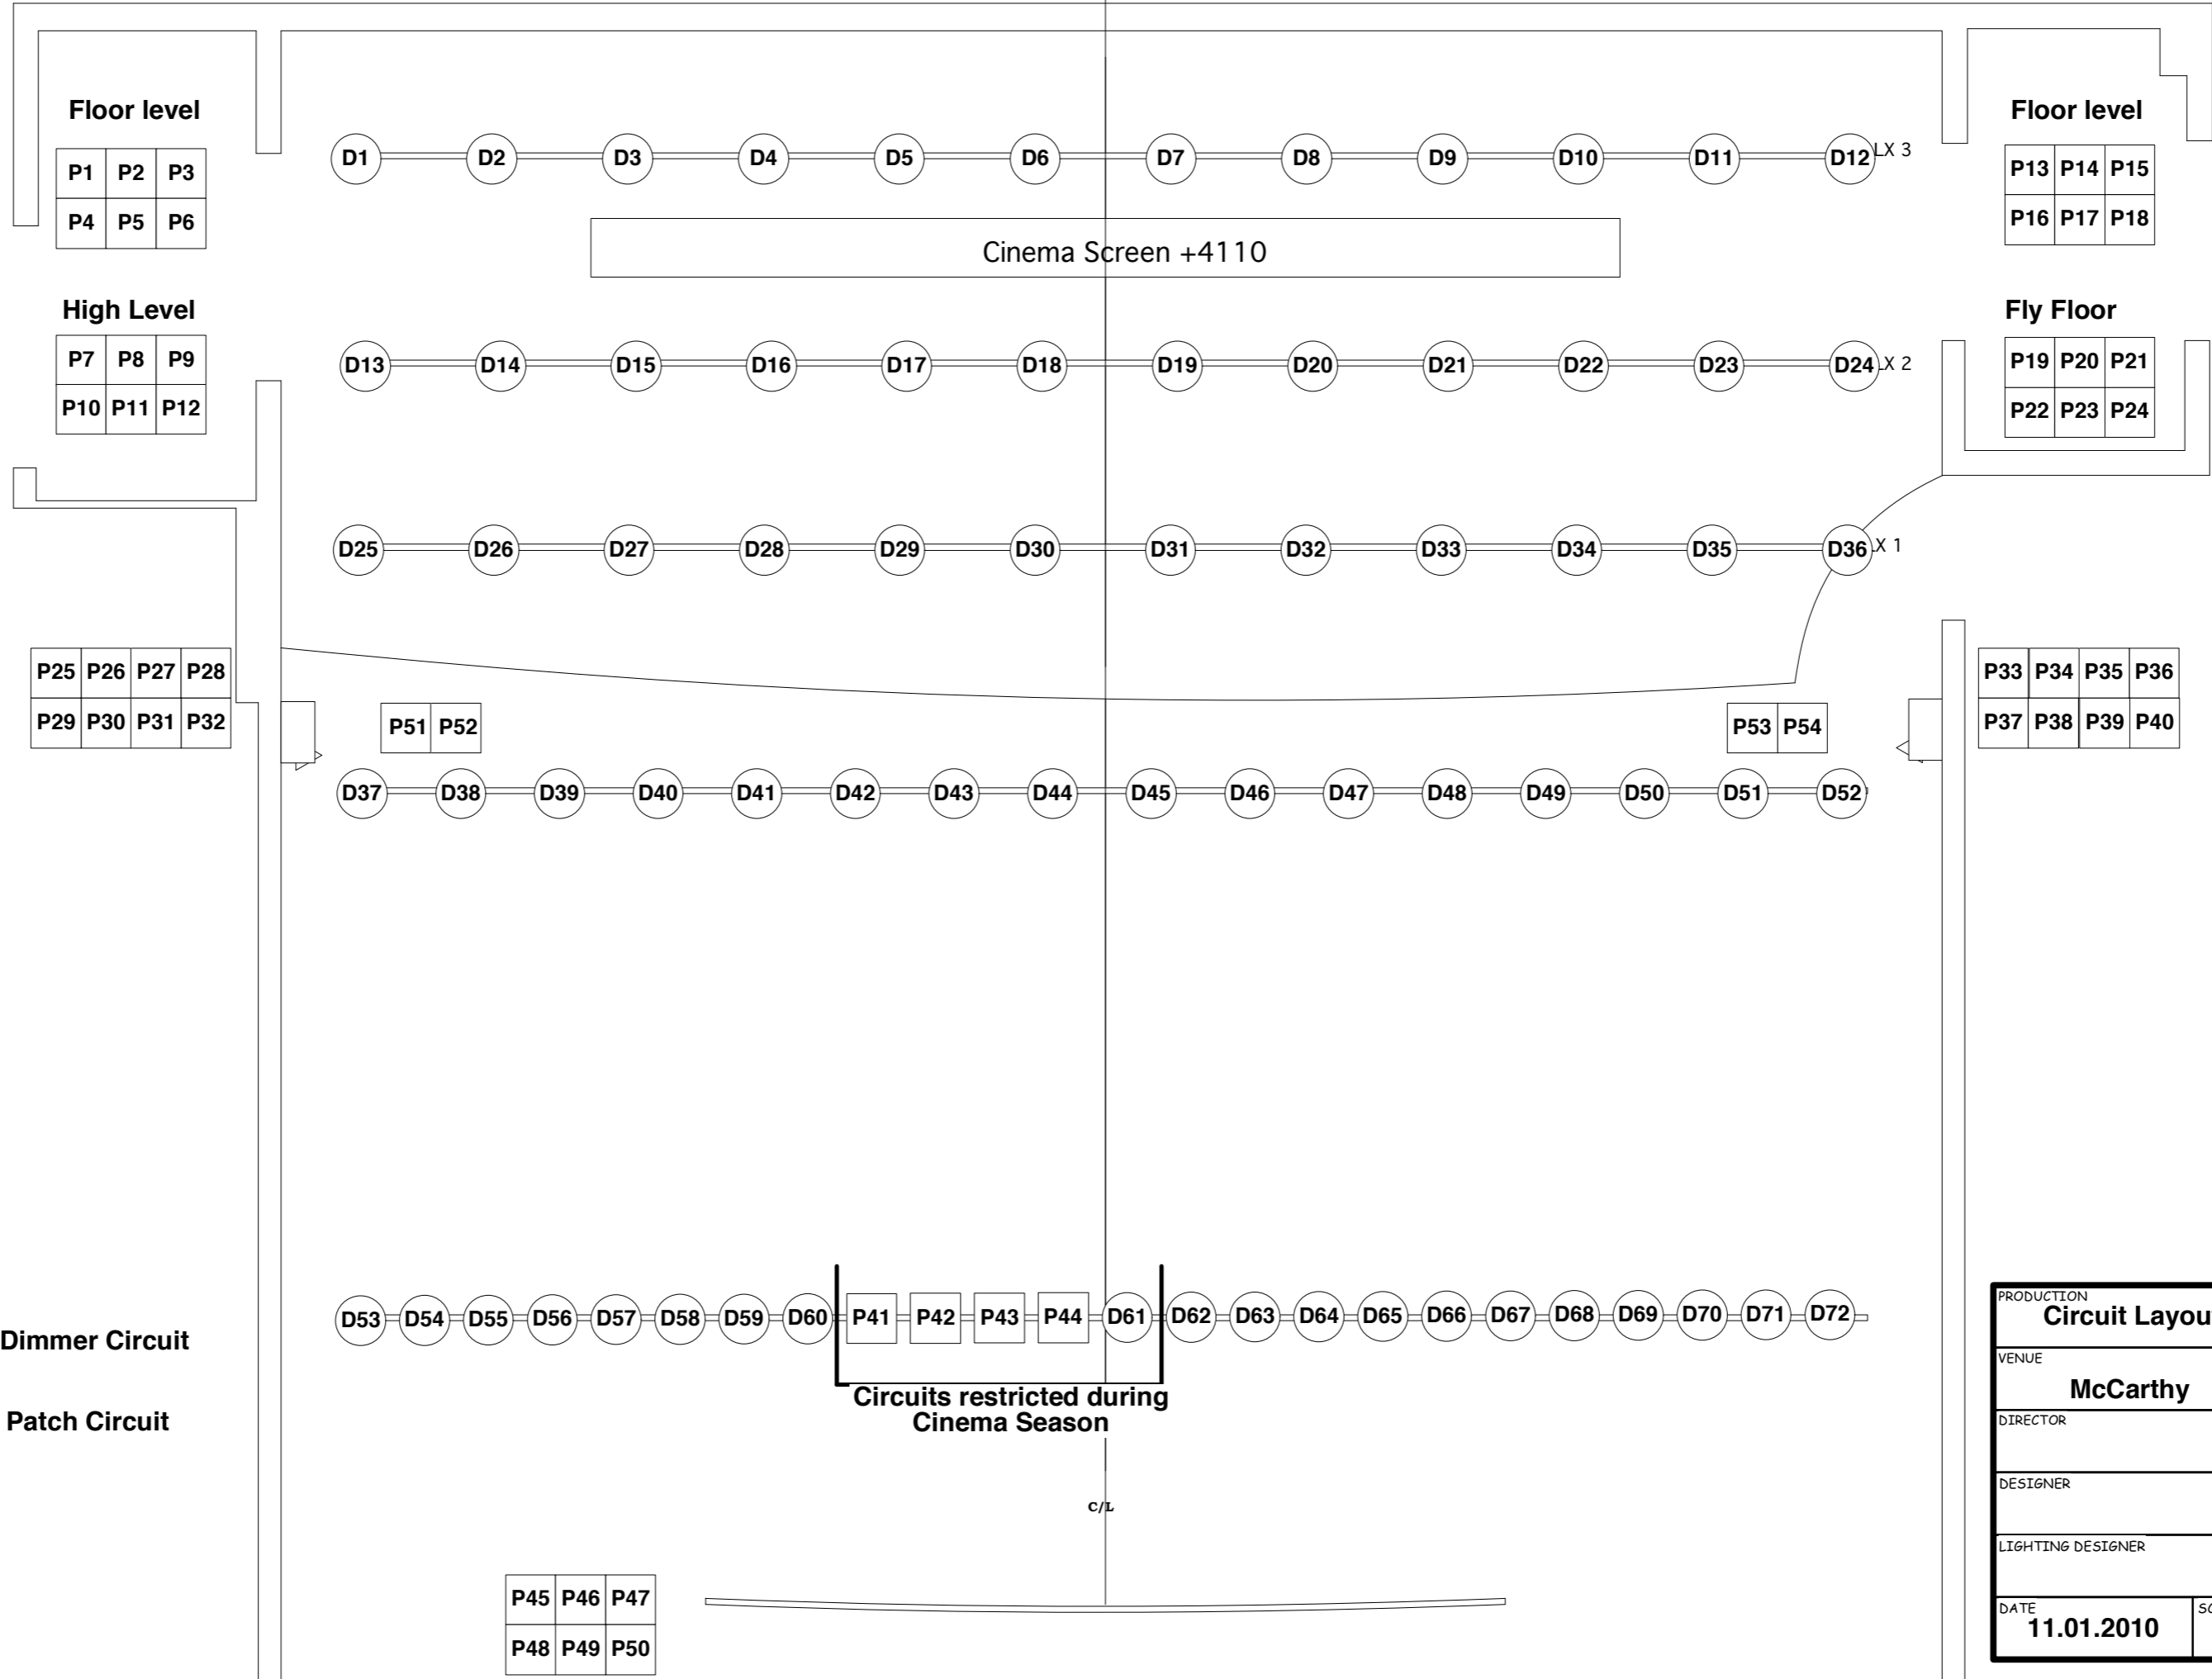

Dimmer Circuit
 ## Patch Circuit

PRODUCTION Circuit Layout	
VENUE McCarthy	
DIRECTOR	
DESIGNER	
LIGHTING DESIGNER	
DATE 11.01.2010	SCALE

Circuits restricted during
Cinema Season

c/L